


HOUSE TYPE:		
ARTS & CRAFTS (Option A)		
DRAWING TITLE:		
ELEVATIONS		
SCALE:	DATE:	PROJECT NO.:
1/4" = 1'-0"	OCT 2007	07.01
DRAWING NUMBER:		
A.1		



01
A.3
SIDE (DRIVEWAY) ELEVATION
1/4" = 1'-0" SCALE

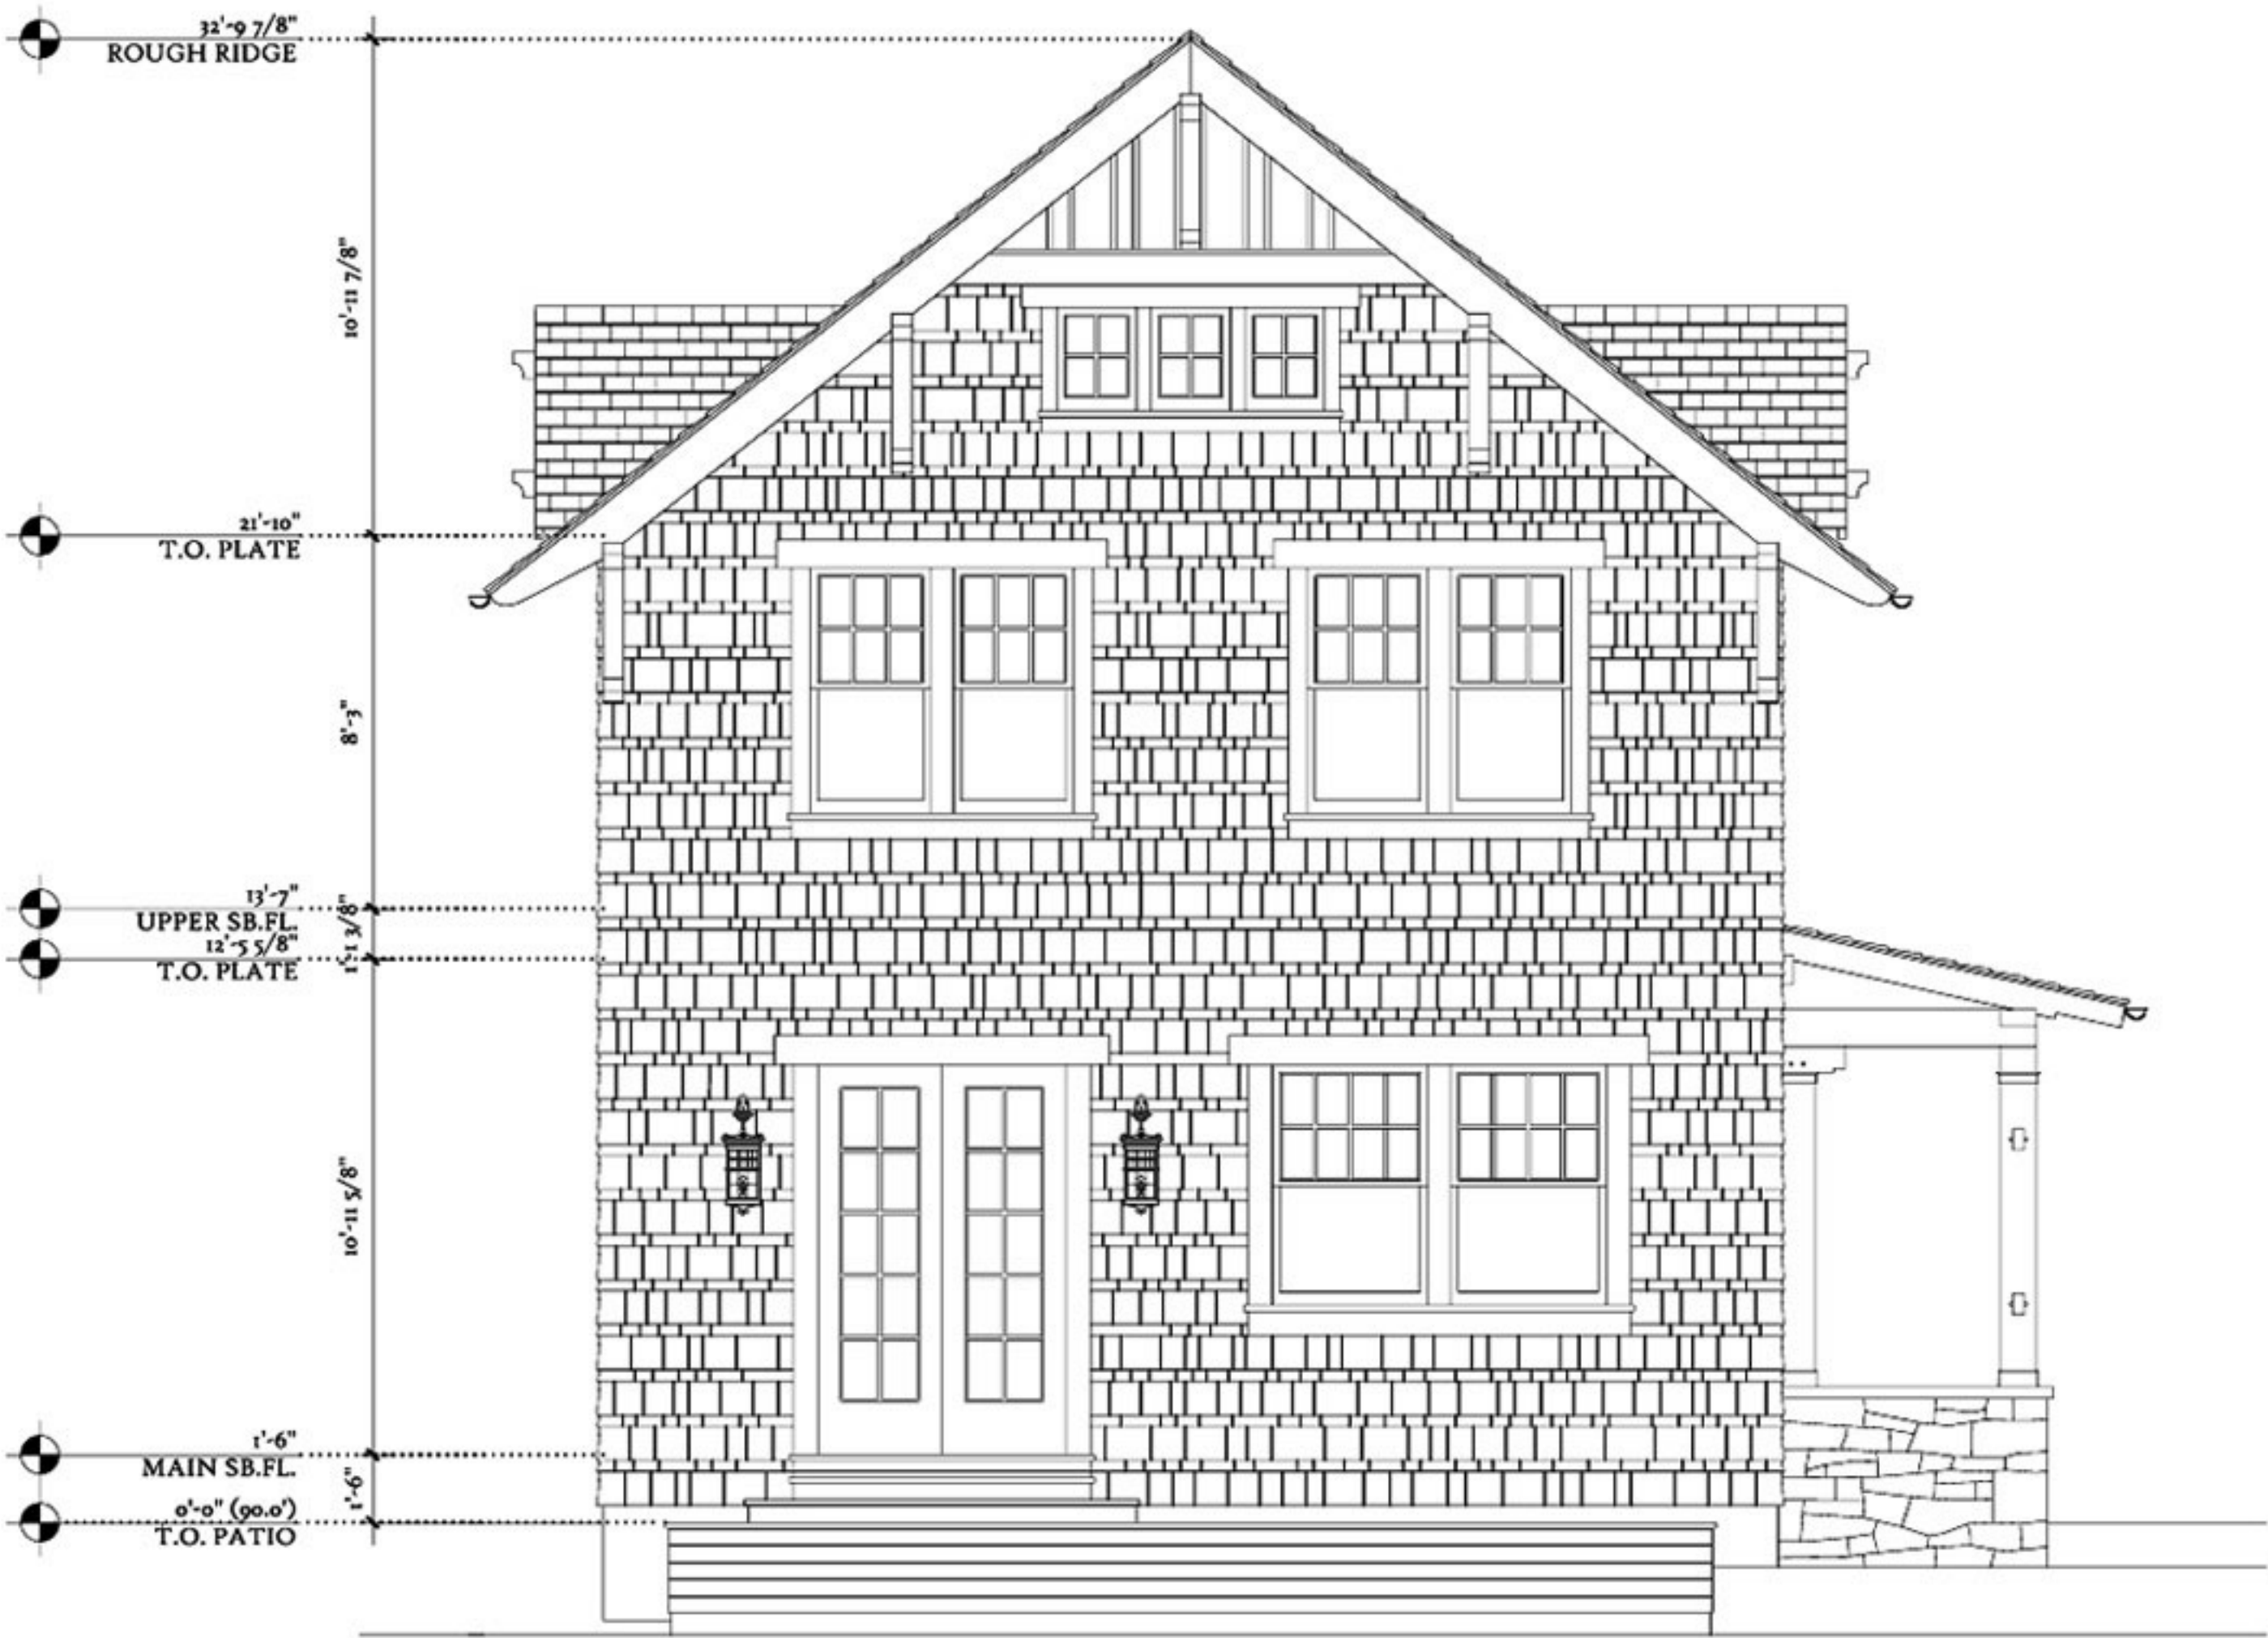

01
A.2
REAR (NORTH) ELEVATION
1/4" = 1'-0" SCALE



02
A.2
FRONT (SOUTH) ELEVATION
1/4" = 1'-0" SCALE

HOUSE TYPE:		
ARTS & CRAFTS (Option C)		
DRAWING TITLE:		
FLOOR PLANS		
SCALE:	DATE:	PROJECT NO.:
1/4" = 1'-0"	OCT 2007	07.01
DRAWING NUMBER:		
A.1		

