


HOUSE TYPE:		
ISABEL TERRACE LOT 34		
DRAWING TITLE:		
ELEVATIONS		
SCALE:	DATE:	PROJECT NO.:
1/4" = 1'-0"	APRIL 2008	07.01
DRAWING NUMBER:		
A.3		

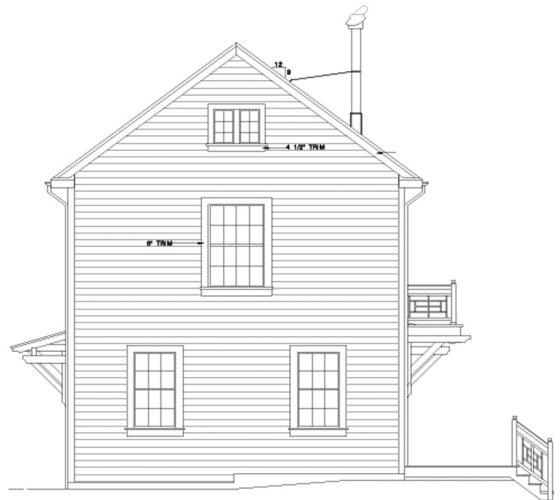

01
A.3

WEST ELEVATION
1/4" = 1'-0" SCALE



NORTH ELEVATION




01
A.3

SOUTH ELEVATION
1/4" = 1'-0" SCALE




EAST ELEVATION

HOUSE TYPE:		
ISABEL TERRACE LOT 34		
DRAWING TITLE:		
FLOOR PLANS		
SCALE:	DATE:	PROJECT NO.:
1/4" = 1'-0"	APRIL 2008	07.01
DRAWING NUMBER:		
A.3		

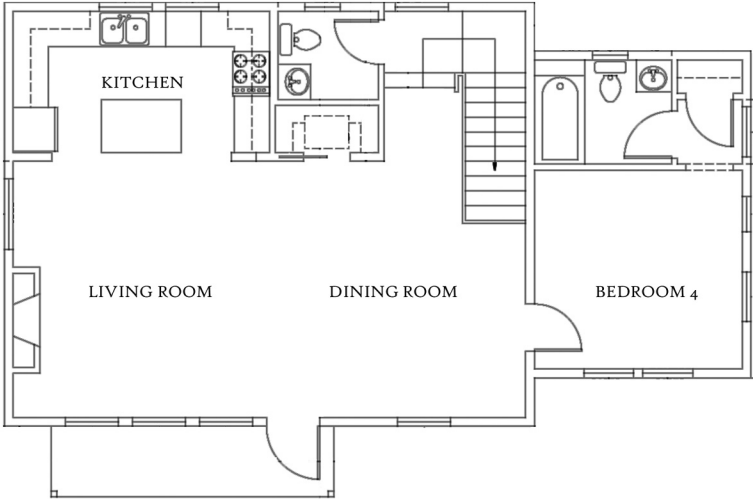

02
A.1
SECOND FLOOR PLAN
1/4" = 1'-0" SCALE
968 SF
N

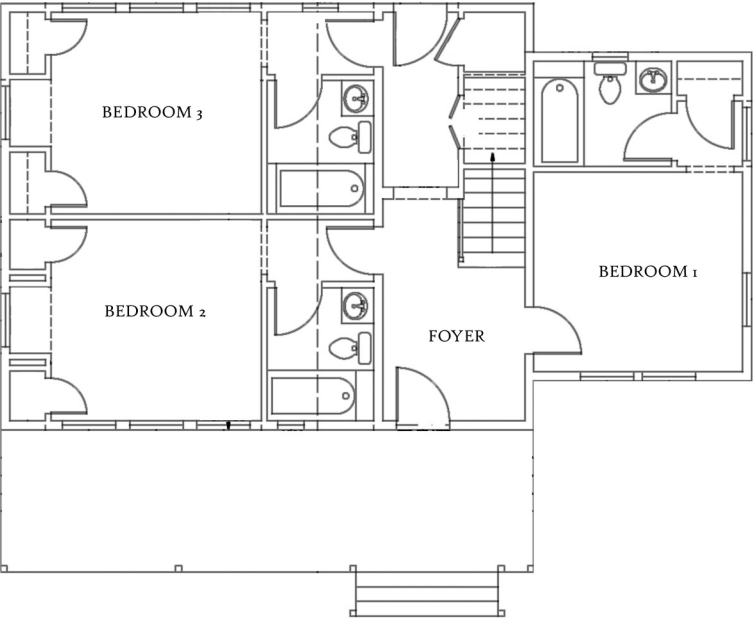

01
A.1
FIRST FLOOR PLAN
1/4" = 1'-0" SCALE
1468 SF
N