

HOUSE TYPE:		
ORCHARDS HOUSE		
DRAWING TITLE:		
ELEVATIONS		
SCALE:	DATE:	PROJECT NO.:
1/4" = 1'-0"	OCT 2007	07.01
DRAWING NUMBER:		
A.1		



4 EAST ELEVATION
LOT 7 1/8" = 1'-0" SCALE




3 SOUTH ELEVATION
LOT 7 1/8" = 1'-0" SCALE




3 NORTH ELEVATION
LOT 7 1/8" = 1'-0" SCALE

HOUSE TYPE		
ORCHARDS HOUSE		
DRAWING TITLE		
FLOOR PLANS		
SCALE	DATE	PROJECT NO.
1/4" = 1'-0"	OCT 2007	07.01
DRAWING NUMBER		
A.1		

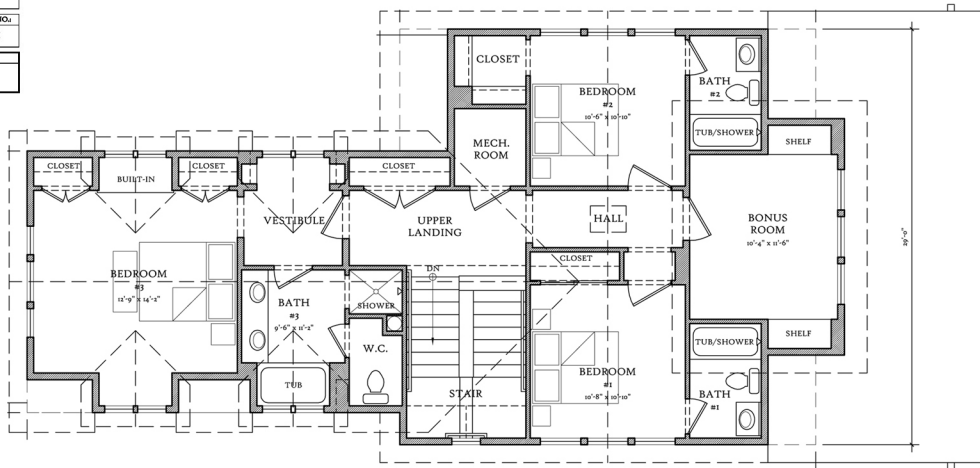

2 SECOND FLOOR PLAN
LOT 7 1/8" = 1'-0" SCALE

1,120 SF

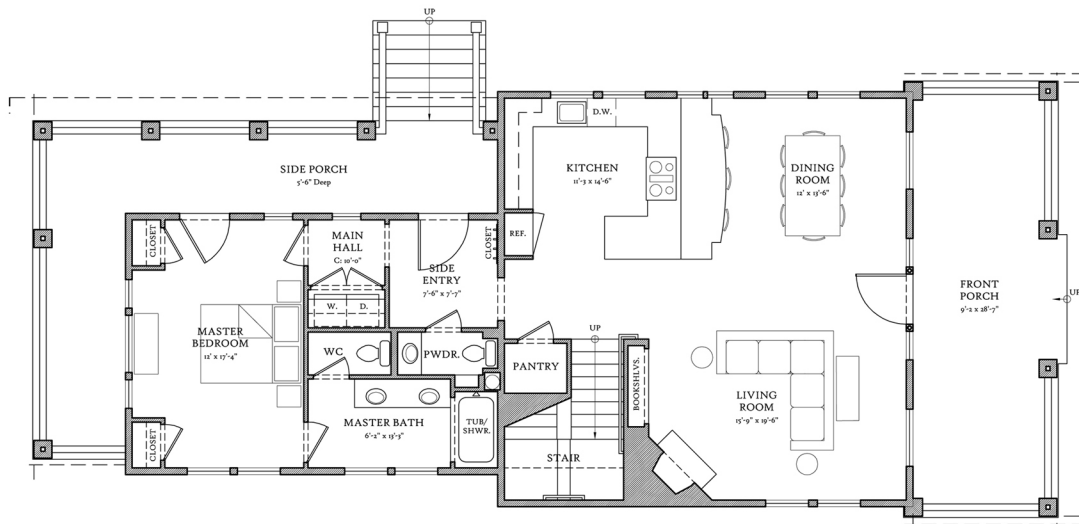

I FIRST FLOOR PLAN
LOT 7 1/8" = 1'-0" SCALE

1,395 SF