


HOUSE TYPE:		
VINEYARD HOUSE		
DRAWING TITLE:		
ELEVATIONS		
SCALE:	DATE:	PROJECT NO.:
1/4" = 1'-0"	APRIL 2008	07.01
DRAWING NUMBER:		
A.1		

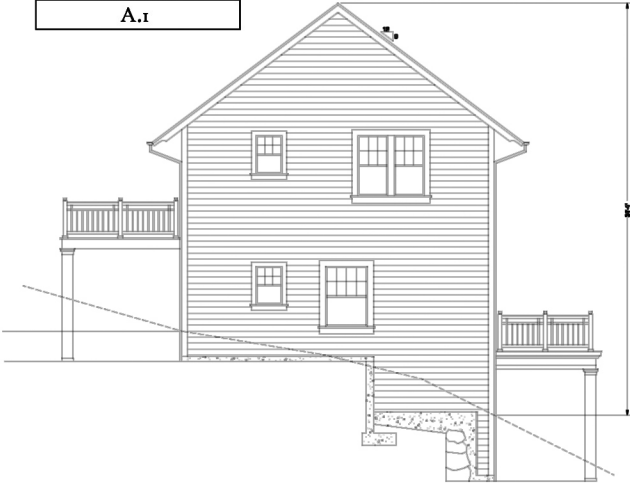

01
A.1 (EAST) ELEVATION
1/4" = 1'-0" SCALE



01
A.1 (NORTH) ELEVATION
1/4" = 1'-0" SCALE




01
A.1 (WEST) ELEVATION
1/4" = 1'-0" SCALE




01
A.1 (SOUTH) ELEVATION
1/4" = 1'-0" SCALE


HOUSE TYPE		
VINEYARD HOUSE		
DRAWING TITLE		
FLOORPLANS		
SCALE:	DATE:	PROJECT NO.:
1/4" = 1'-0"	APRIL 2008	07.01
DRAWING NUMBER:		
A.1		

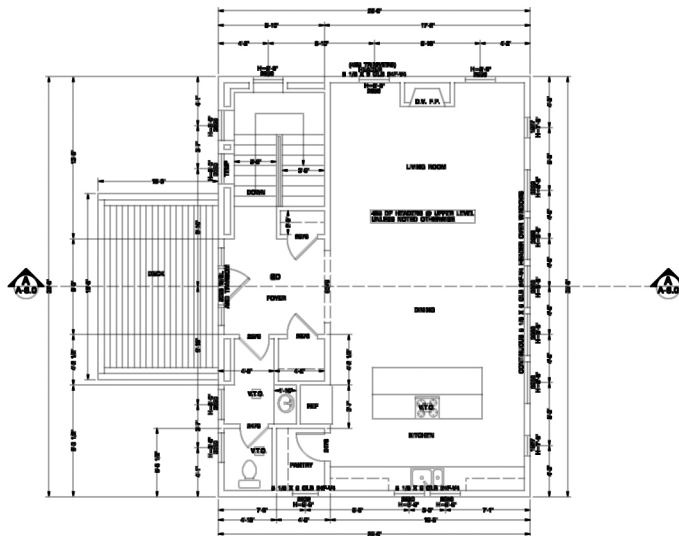

01
A.1
THIRD FLOORPLAN
1/4" = 1'-0" SCALE

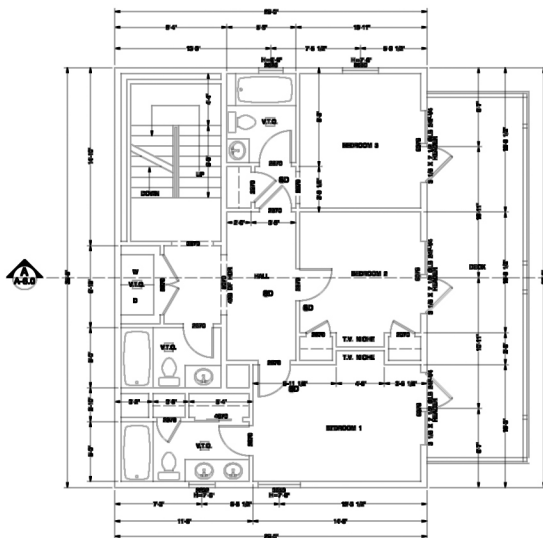

01
A.1
SECOND FLOORPLAN
1/4" = 1'-0" SCALE

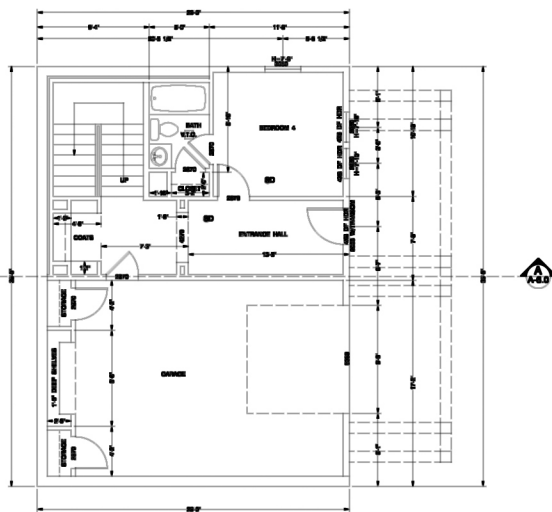

01
A.1
FIRST FLOORPLAN
1/4" = 1'-0" SCALE